

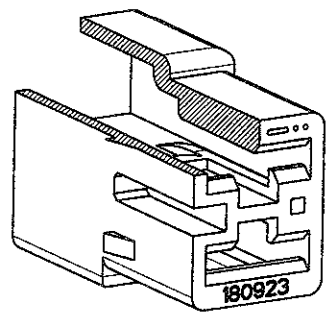


P	LTR	DESCRIPTION	DATE	DWN	APVD
		AG4 REVISED PER ECO-11-005140	01APR11	RK	HMR

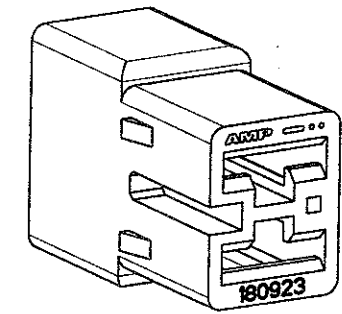


SECTION A-A

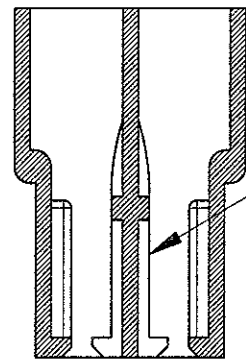

TIPICA CAVITA' PER TERMINALE TE AMP  
FASTIN-FASTON SR. 6.35 mm  
(TYPICAL CAVITY FOR TE AMP  
FASTIN-FASTON .250" SR.)



- 1 RISERVATO PER TE AMP GERMANY  
(RESTRICTED FOR TE AMP GERMANY)
- 2 RISERVATO PER TE AMP DE FRANCE  
(RESTRICTED FOR TE AMP DE FRANCE)
- 3 FOR FOREIGN PRODUCTION ONLY
- 4 NON DISPONIBILE DA TE AMP ITALIA  
(NO MORRE AVAILABLE FROM TE AMP ITALIA)
- 5 OBSOLETE PARTS: OBSOLETE CIS STREAMLINING PER D.RENAUD/D.SINISI

SCALE 2:1

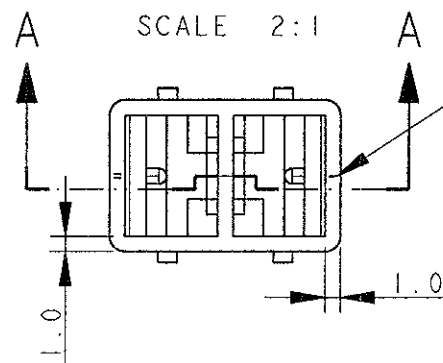


CIRCUIT IDENTIFICATION

SECTION B-B

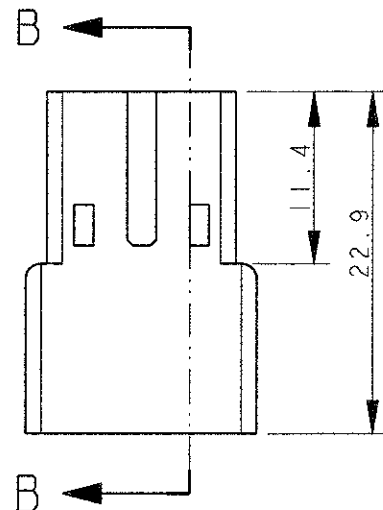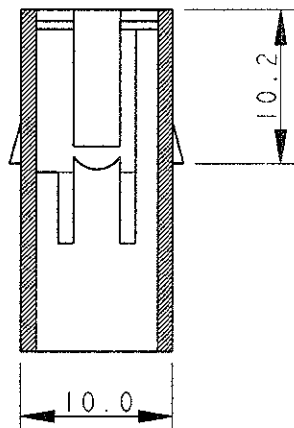

NUMERO DI IMPRONTA STAMPO  
(MOULD CAVITY IDENTIFICATION NO.)

MARCHIO DI FABBRICA TE AMP  
(TE AMP TRADE MARK)

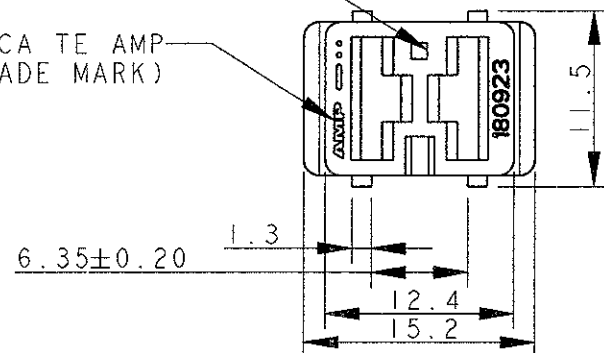

5	OBSOLETE	3	4	COLORE (COLOUR)	MATERIALE (MATERIAL)	NUMERO (P/N)	REV	
				NATURALE (NATURAL)	PA 6.6 (PA 6.6 UNFILLED)	<del>9-180923-0</del>	AG	
				NATURALE (NATURAL)	PA 6.6 UL 94 V-0 (PA 6.6 UNFILLED UL 94 V-0)	4-180923-0	AG	
				NATURALE (NATURAL)	PA 6.6 (PA 6.6 UNFILLED)	3-180923-0	AG	
				NATURALE (NATURAL)	ZYTEL E103 HSLC	2-180923-0	AG	
				ARANCIO (ORANGE)	PA 6.6 (PA 6.6 UNFILLED)	0-180923-9	AG	
				VIOLETTO (VIOLET)		0-180923-8	AG	
				NERO (BLACK)		0-180923-5	AG	
				GIALLO (YELLOW)		<del>0-180923-4</del>	AG	
				BLU (BLUE)		0-180923-3	AG	
				VERDE (GREEN)		0-180923-2	AG	
				ROSSO (RED)		0-180923-1	AG	
				NATURALE (NATURAL)		0-180923-0	AG	
				NOTE				

DIMENSIONS: mm		TOLERANCES UNLESS OTHERWISE SPECIFIED:		DWN H. YAALI 31 JUL 2002 CHK C. TARTARI APVD -		TE Connectivity	
MATERIAL SEE TABLE		FINISH SEE TABLE		PRODUCT SPEC 108-20020 APPLICATION SPEC -		NAME FASTIN-FASTON™ Connector, .250" srs. RECEPTACLE HOUSING 2 POSITIONS	
				WEIGHT 1.5 g		SIZE A3 CAGE CODE 00779 DRAWING NO. C-180923 RESTRICTED TO -	
CUSTOMER DRAWING				SCALE 2:1		SHEET 1 OF 1 REV AG4	

# Mouser Electronics

Authorized Distributor

Click to View Pricing, Inventory, Delivery & Lifecycle Information:

[TE Connectivity:](#)

[180923](#) [180923-0](#)